


Drawings prepared by:
 Charles Levin Architects
 Minneapolis, Minnesota
www.charleslevinarchitects.com

A Product of
etopa
 303 South Pine St.
 Hammond, LA 70403
 Tel: 800.454.0128
 Fax: 985.345.3555

18" x 34"
 LEAF
 COVER PLATE

**DESIGN
 DRAWING**

ISSUE DATE: 3/17/02
 etopa reserves the right to alter
 details and/or dimensions without
 notice. Contact etopa for most
 recent versions of drawings.
P.1
 SHEET 1 OF 2

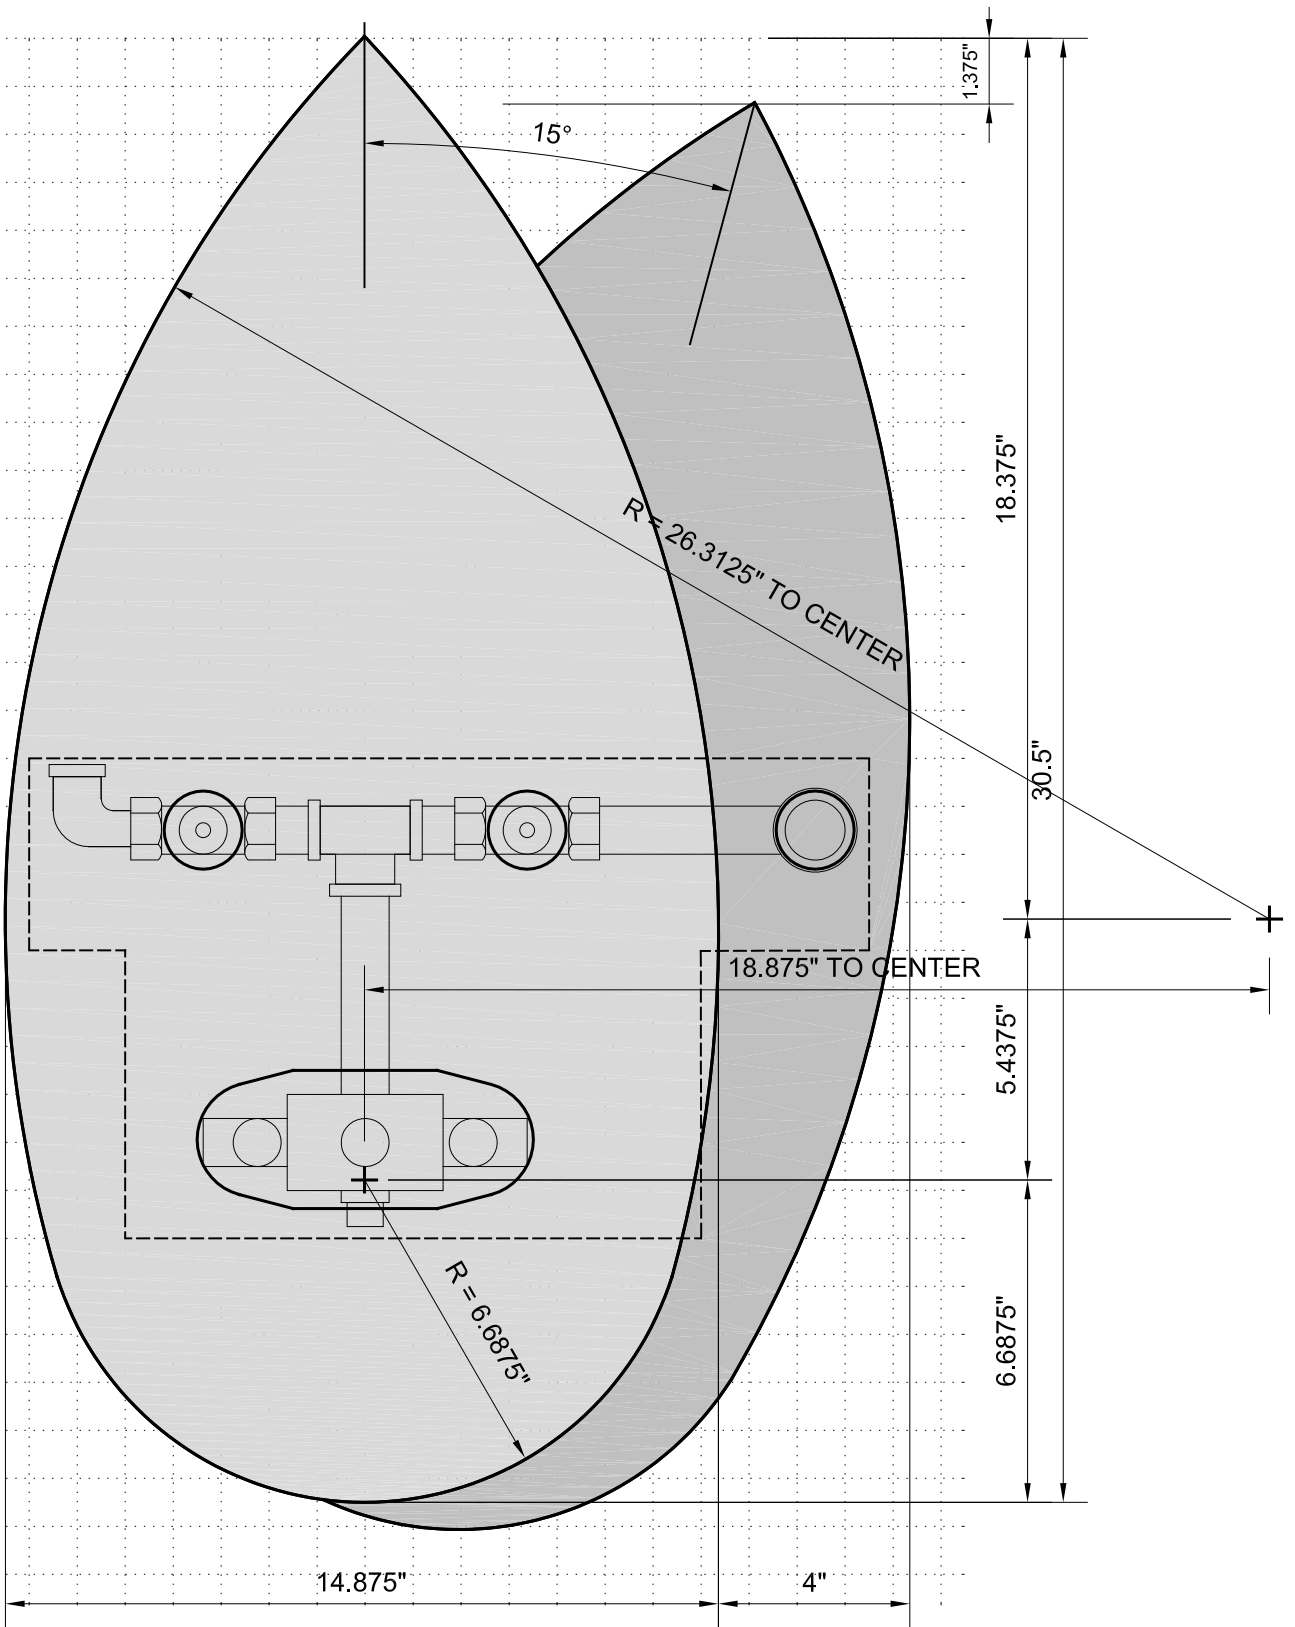

Drawings prepared by:
 Charles Levin Architects
 Minneapolis, Minnesota
www.charleslevinarchitects.com

A Product of
etopa
 303 South Pine St.
 Hammond, LA 70403

Tel: 800.454.0128
 Fax: 985.345.3555

14.875" x 30.5"
 LEAF
 COVER PLATE

**DESIGN
 DRAWING**

ISSUE DATE: 11/26/02

etopa reserves the right to alter details and/or dimensions without notice. Contact etopa for most recent versions of drawings.

P.2
 SHEET 2 OF 2